


SOUTHEAST VENTURE
DESIGN SERVICES

4030 ARMORY OAKS DRIVE
NASHVILLE, TENNESSEE 37204
(615) 833-8716
FAX: (615) 781-0493

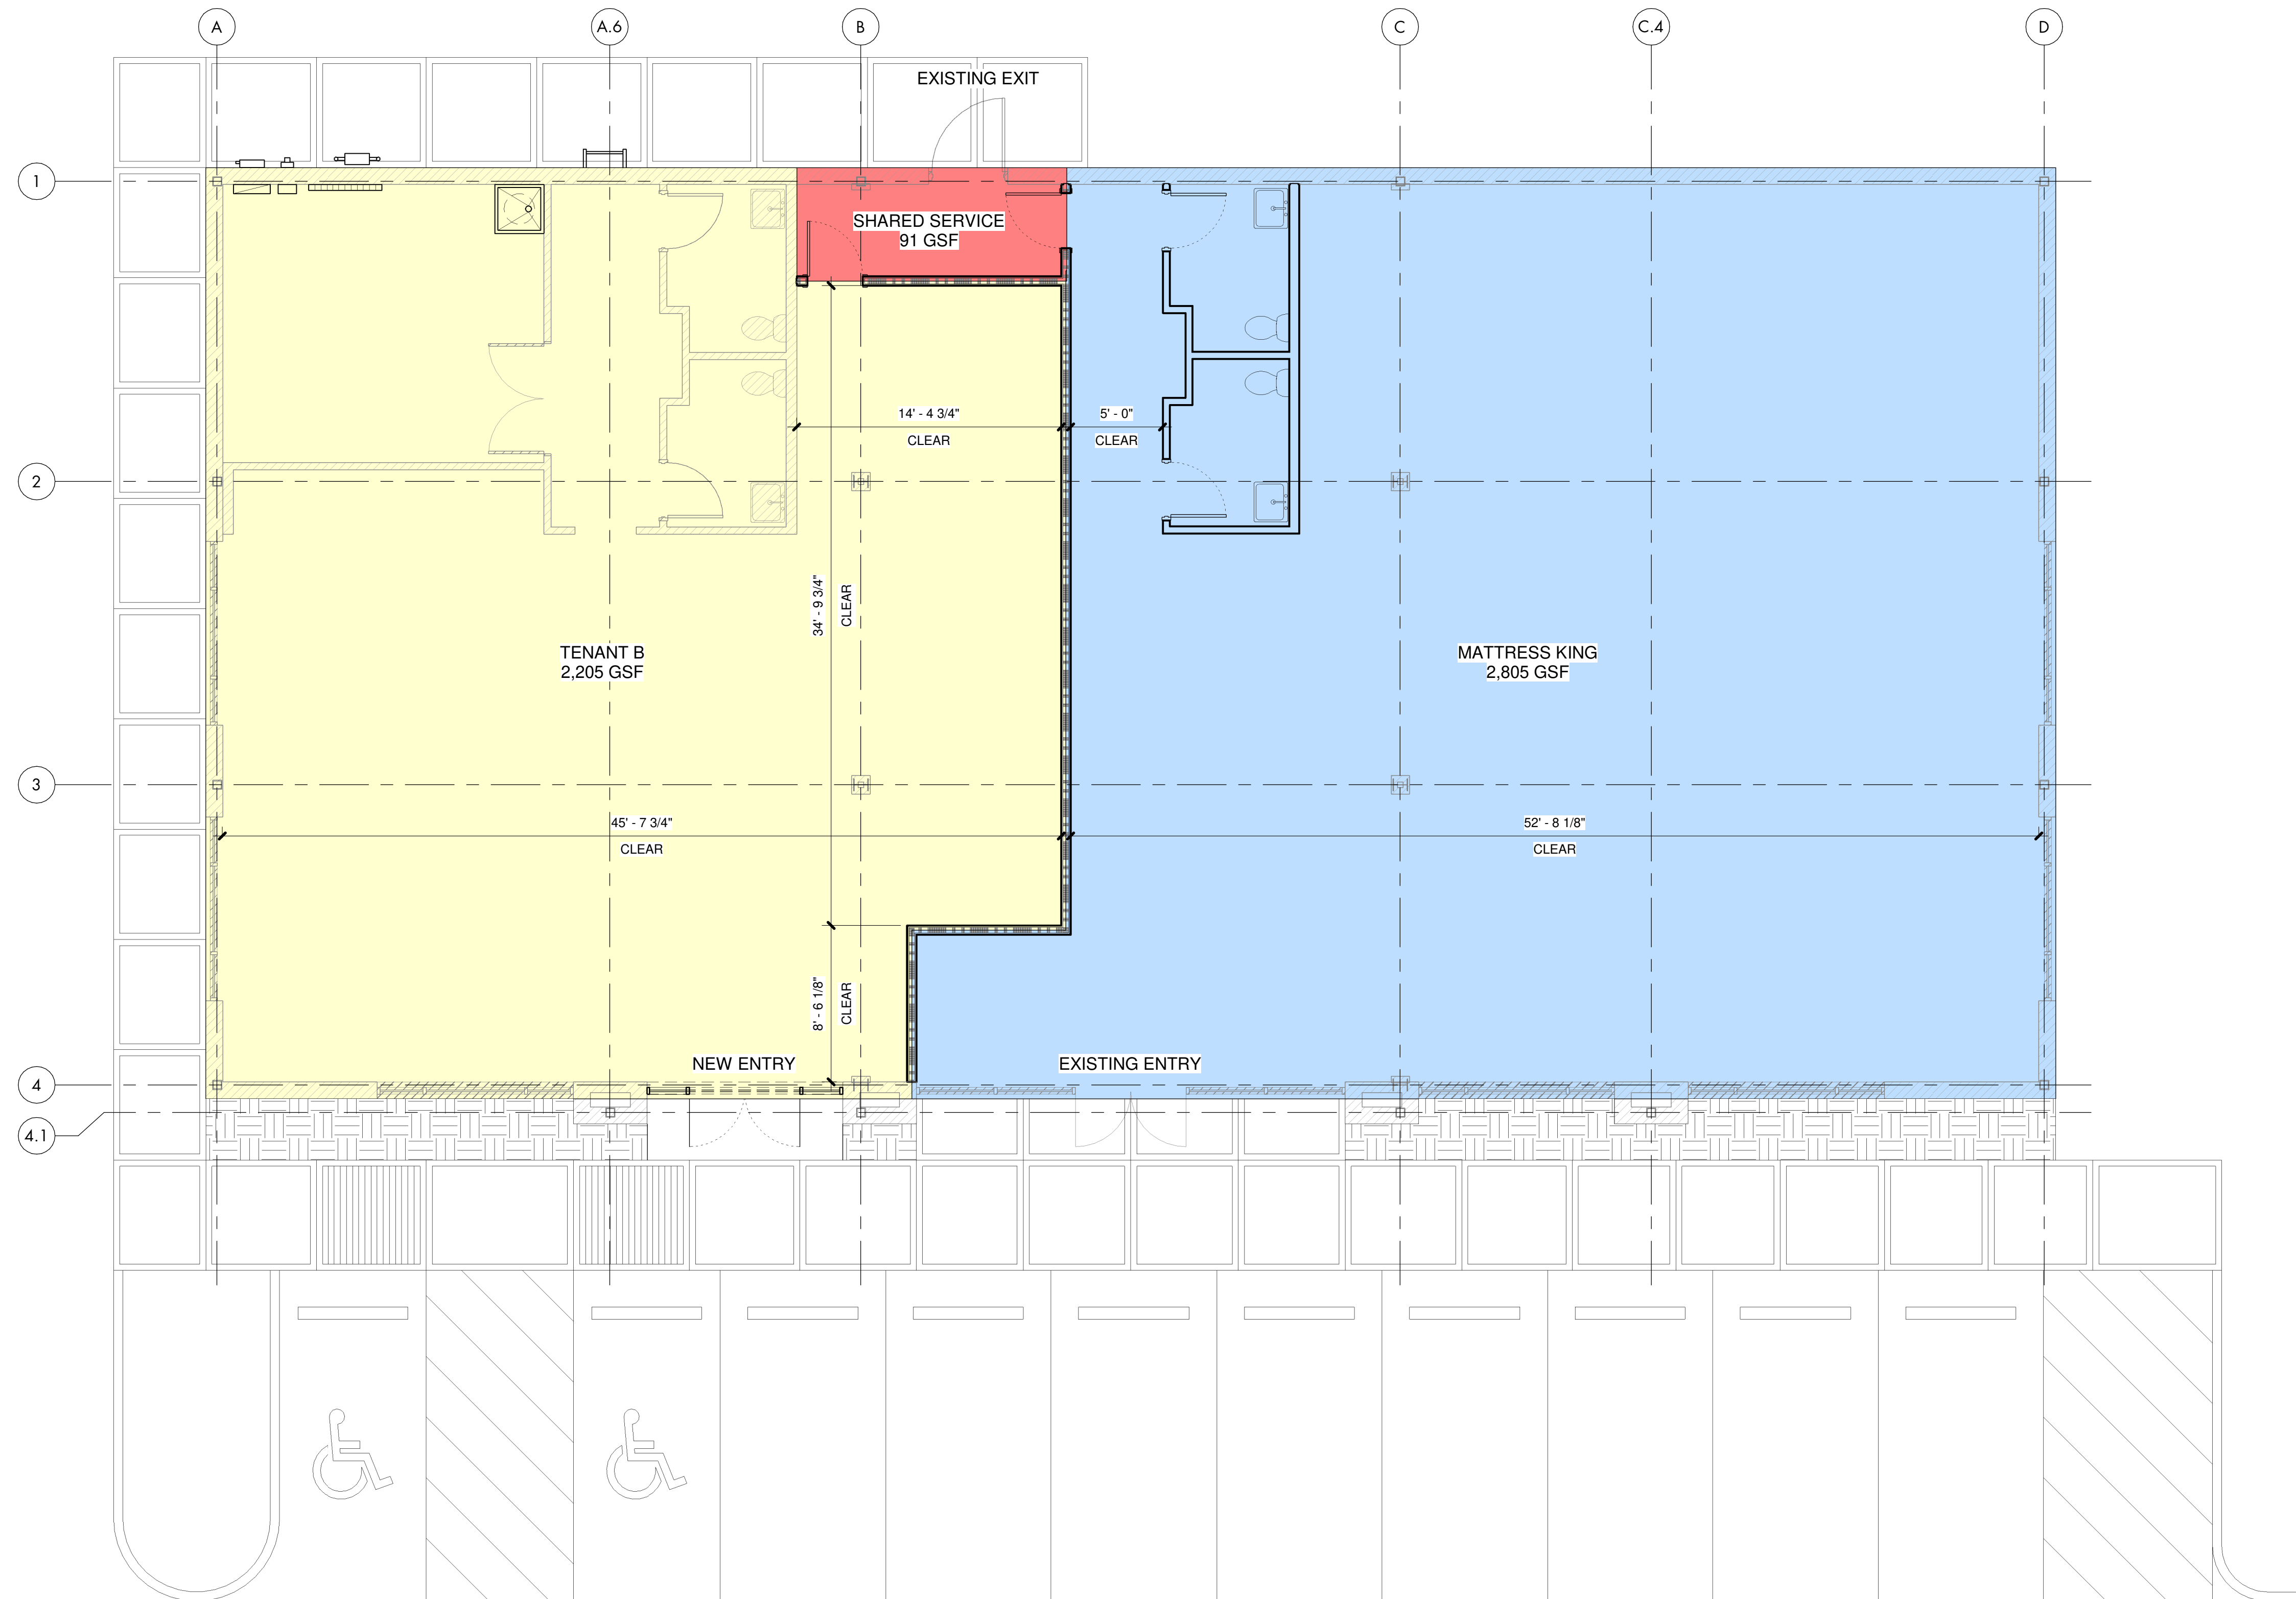

① Level 1 - PROPOSED LAYOUT
3/16" = 1'-0"

MATTRESS KING - MT.
JULIET
85 N MT. JULIET ROAD, MT. JULIET, TN 37122

SEAL

ISSUED	DATE
CONSTRUCTION DOCUMENTS	02/17/2021

No Δ	REVIS	DATE
.		

FIRST FLOOR PLAN

A102

DRAWN:	Author
CHECKED:	Checker
PROJECT	SV - 18002